


# ELIZABETHTOWN COLLEGE

## POOL RENOVATION AND OFFICE ADDITION

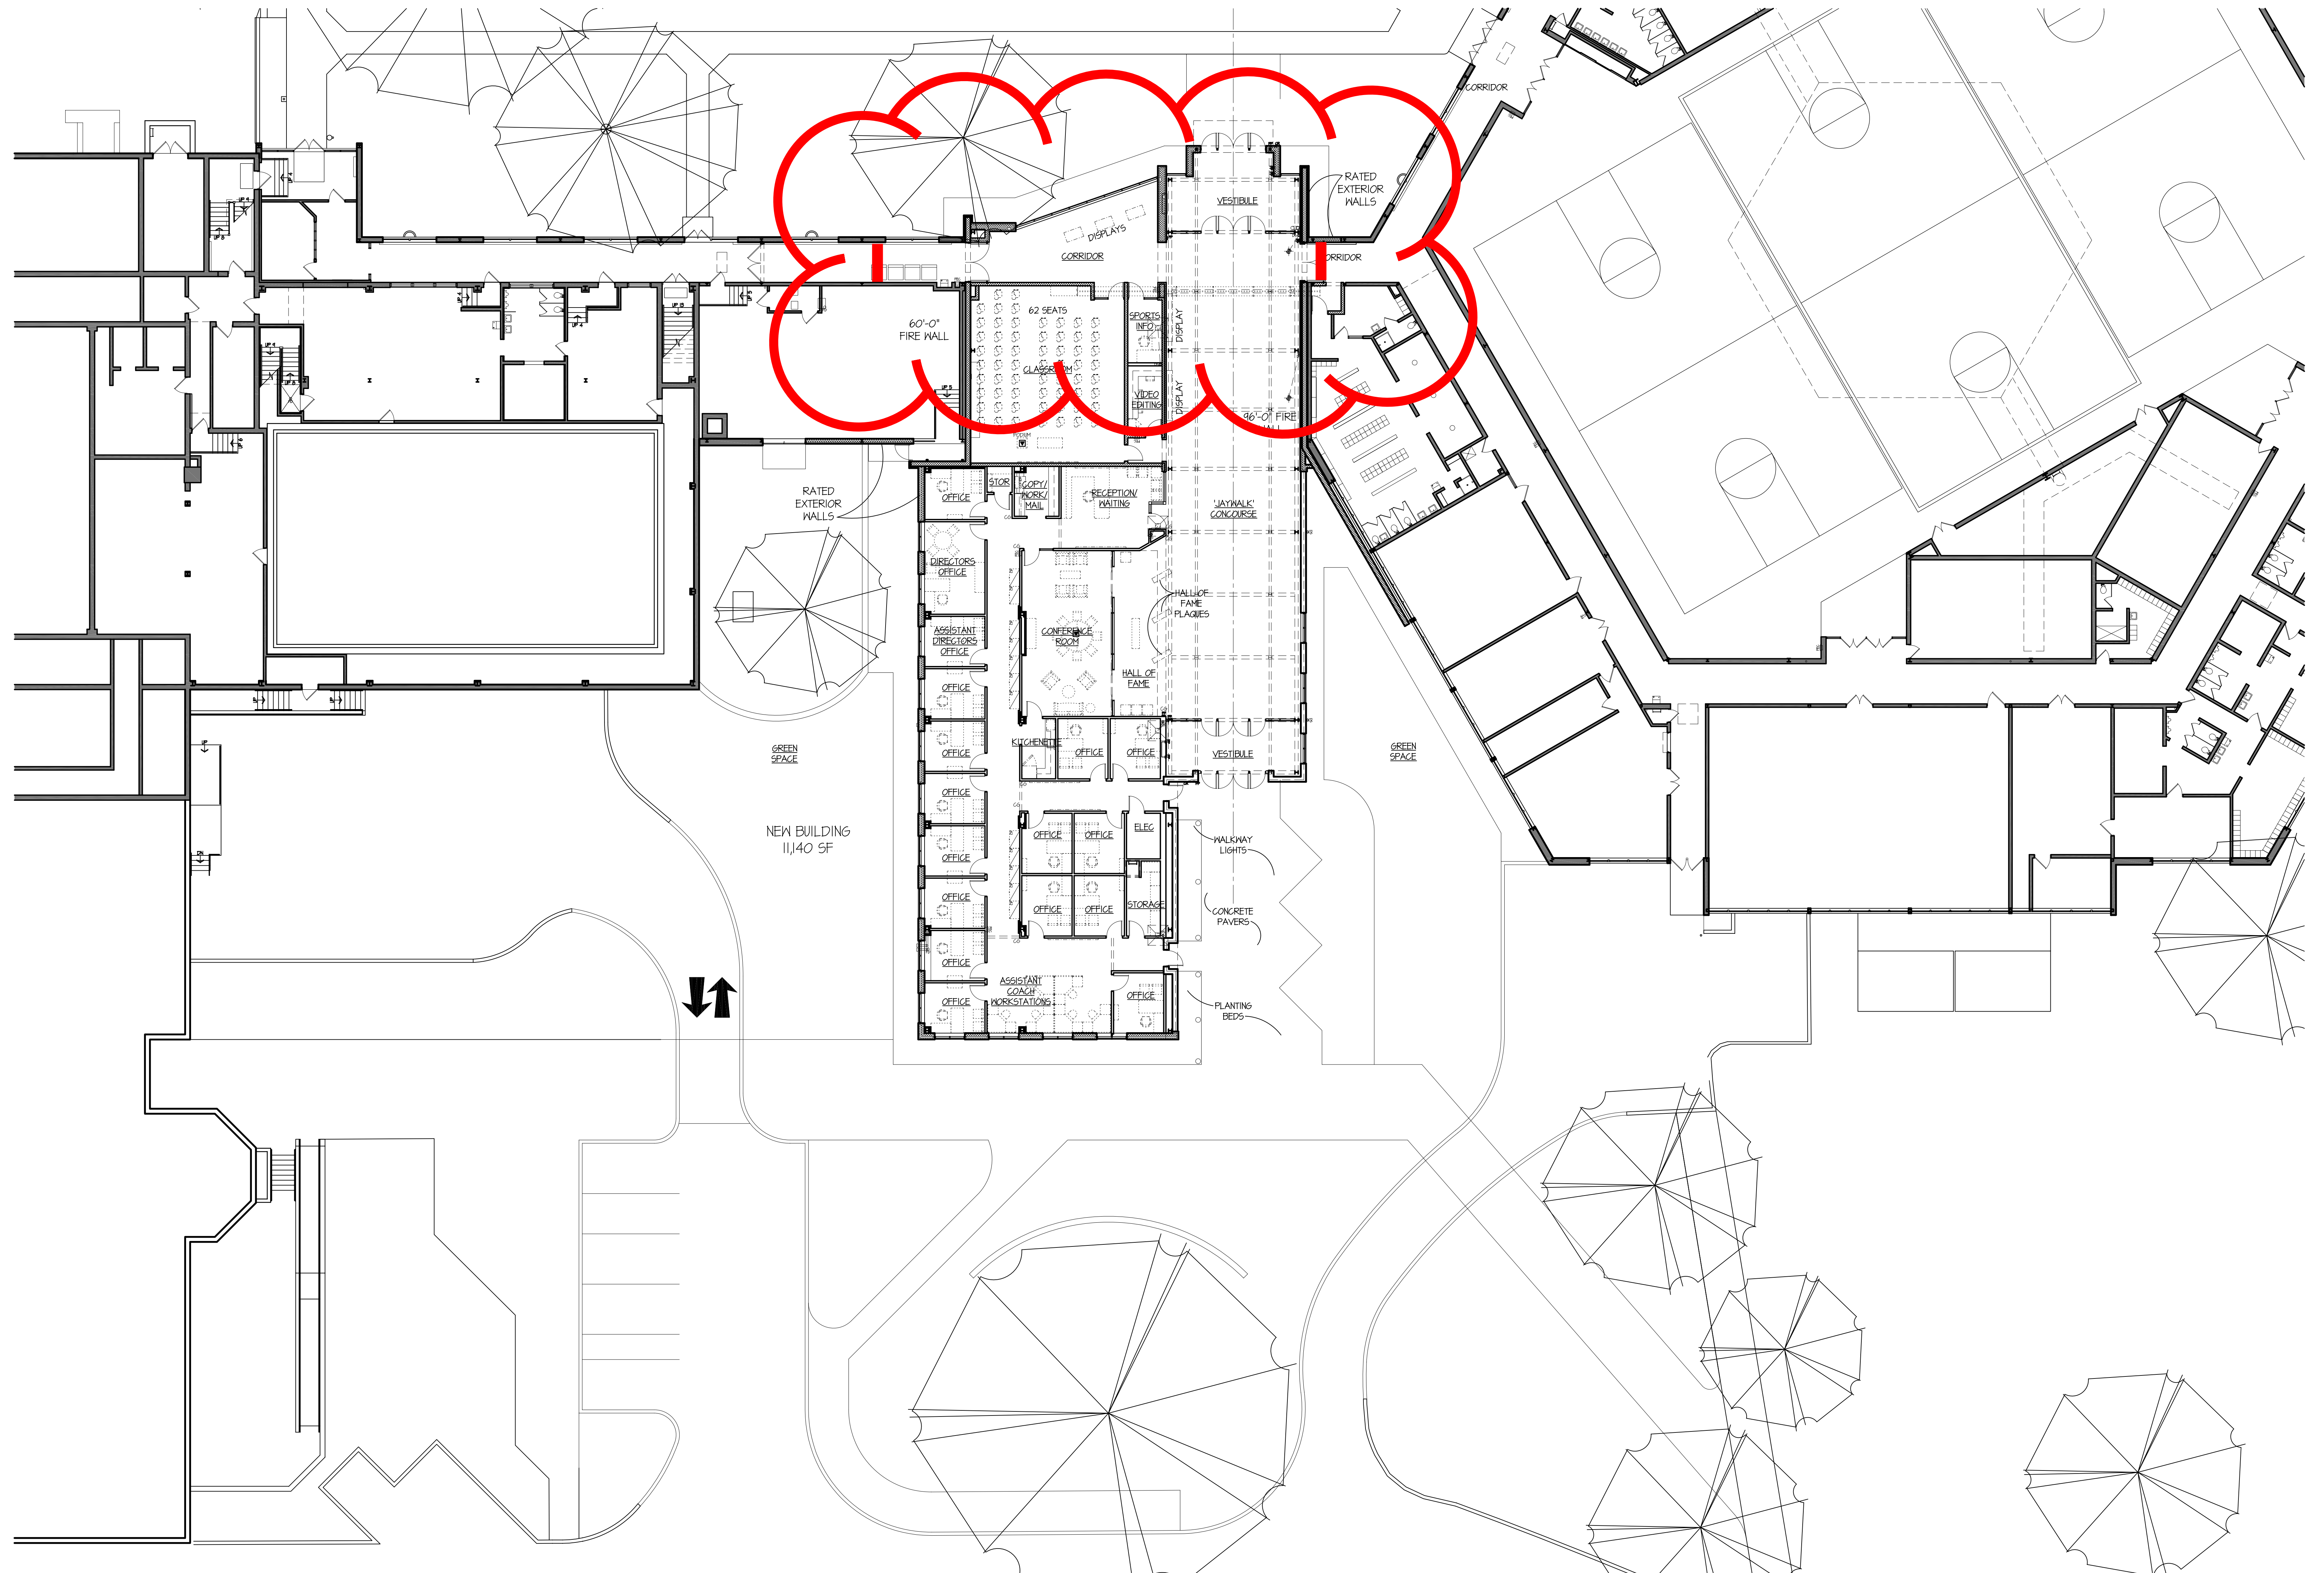

# OFFICE ADDITION - BID DOCS

OCTOBER 31, 2007

**MCA**  
MARSHALL CRAFT ARCHITECTS

Marshall Craft Architects, LLC  
Architecture / Interior Design / Planning  
6112 York Road, Baltimore, Maryland 21212-2611  
410.532.3131 Fax: 410.532.9206